



GROUND FLOOR PLAN
SCALE 1:100

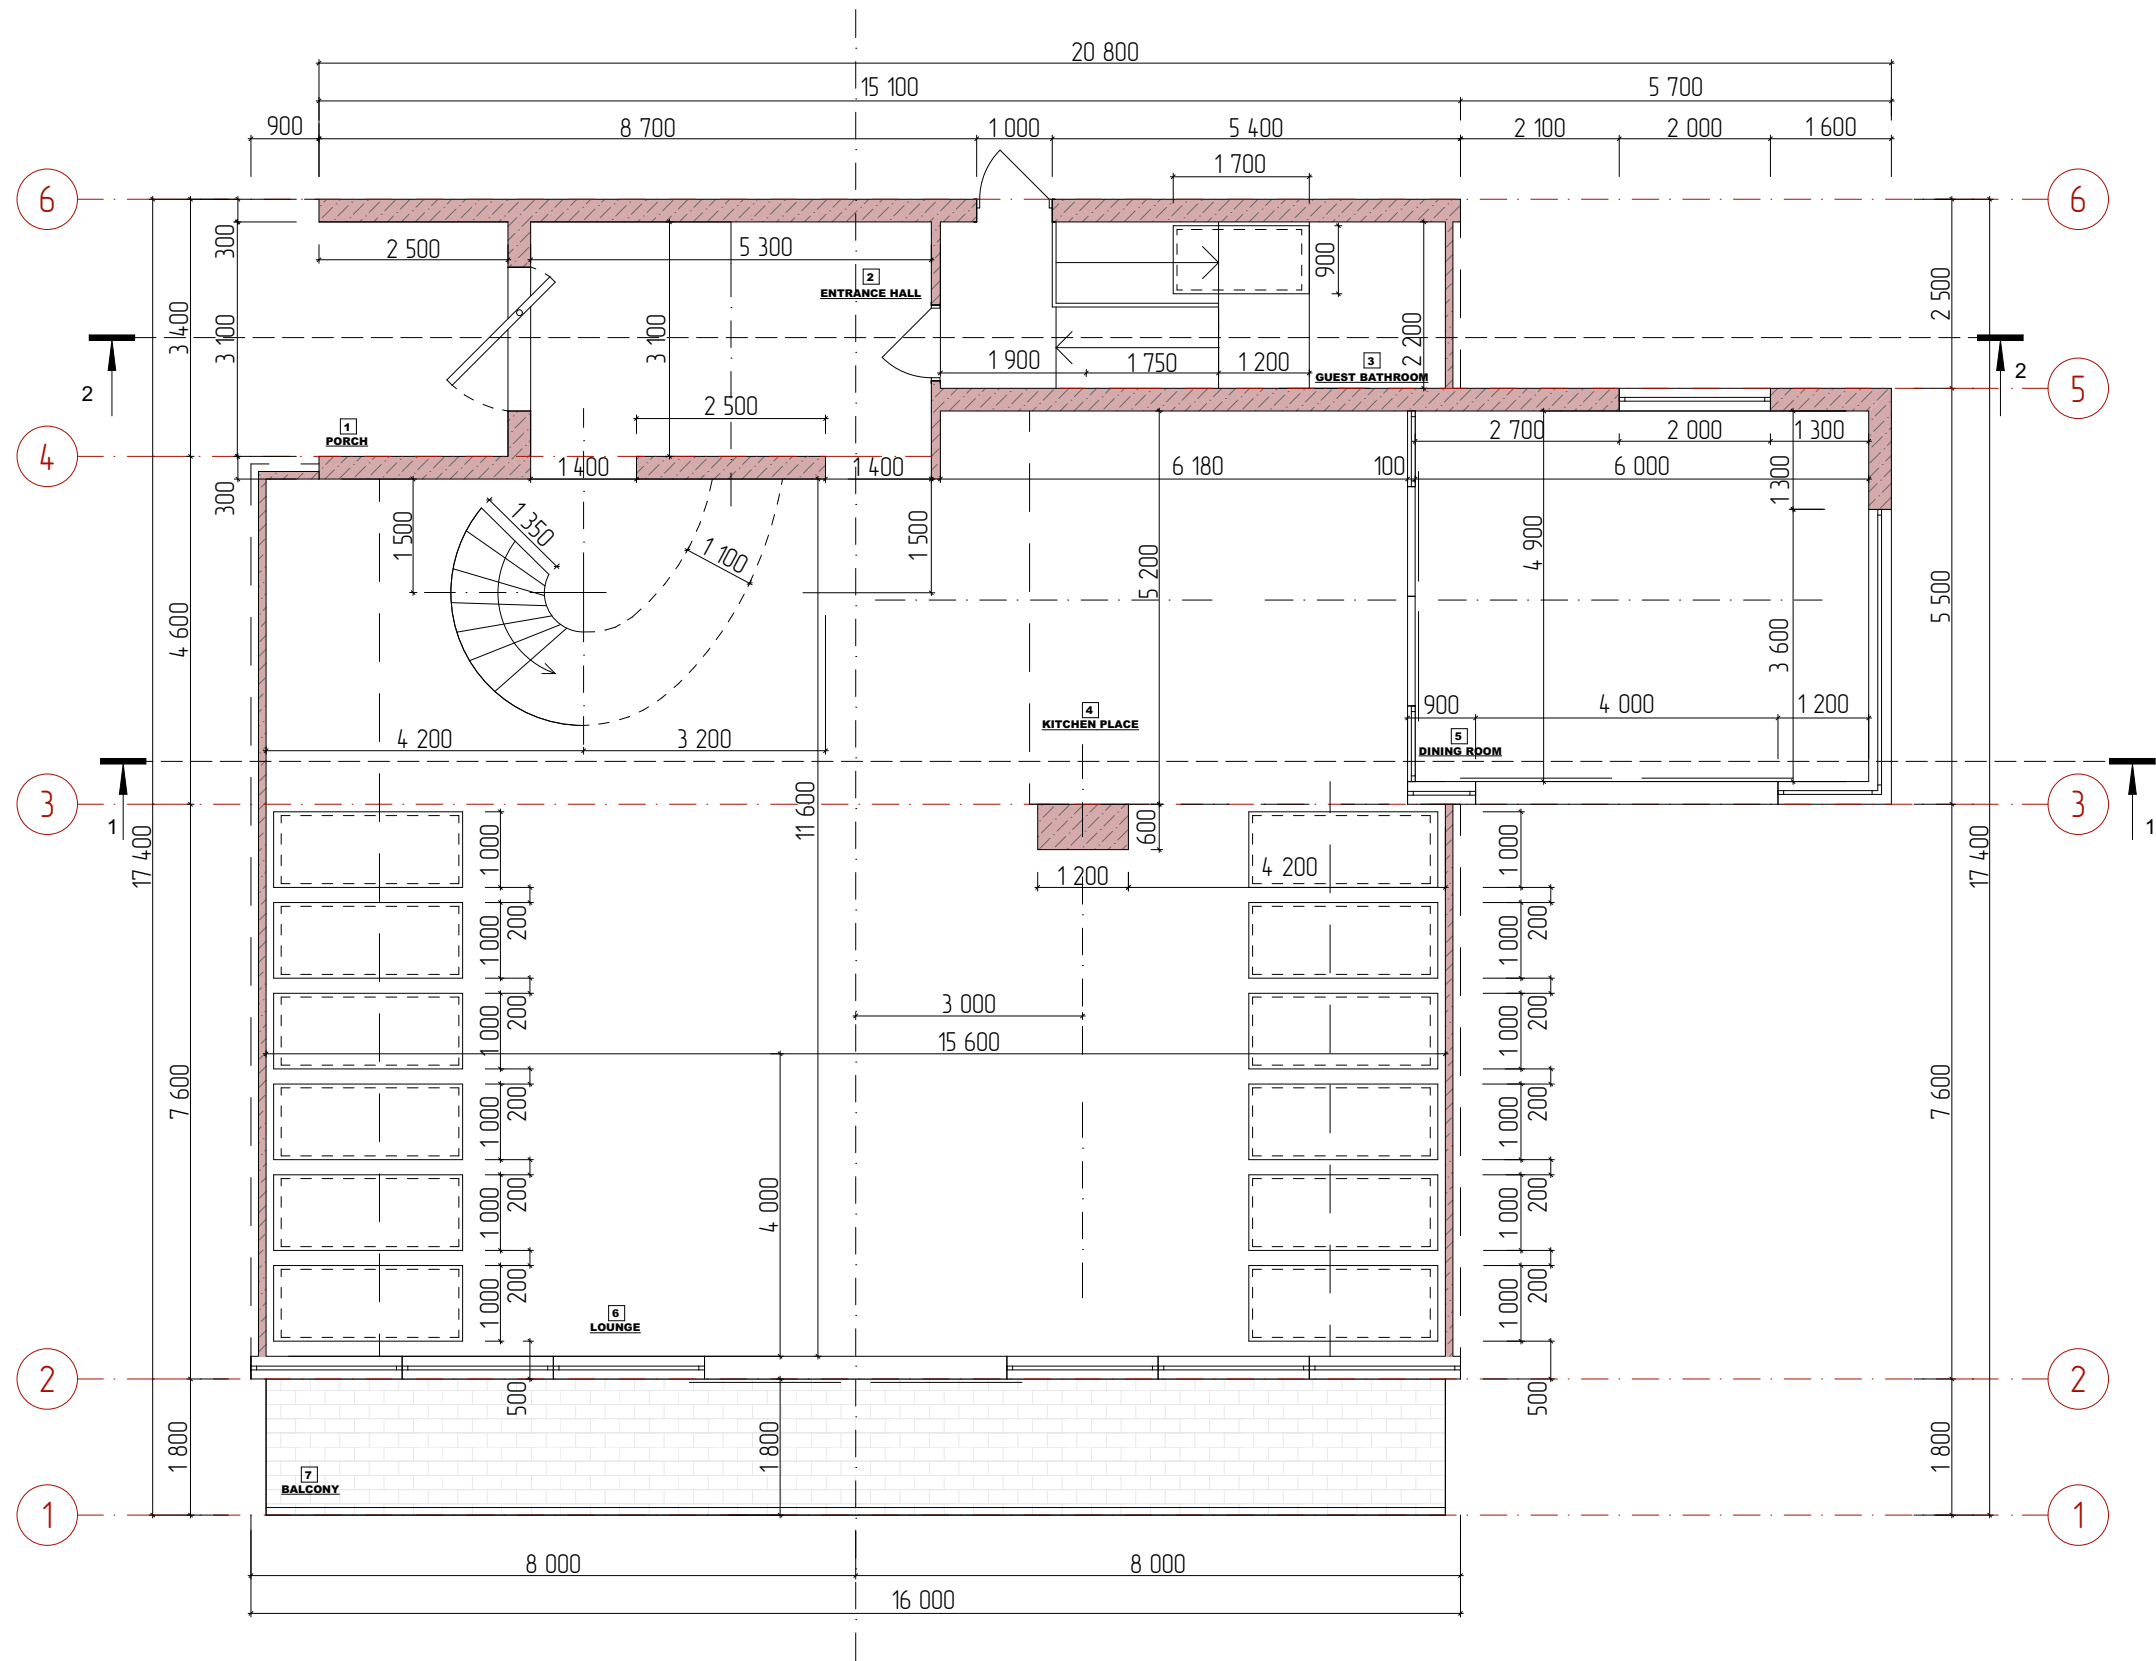

EXPLICATION:

Nº	NAME	S m2
1	Porch	7,75
2	Entrance hall	16,43
3	Guest bathroom	4,62
4	Kitchen place	29,85
5	Dining room	29,40
6	Lounge	151,51
7	Balcony	28,08
TOTAL		267,64


FIRST FLOOR PLAN
SCALE 1:100

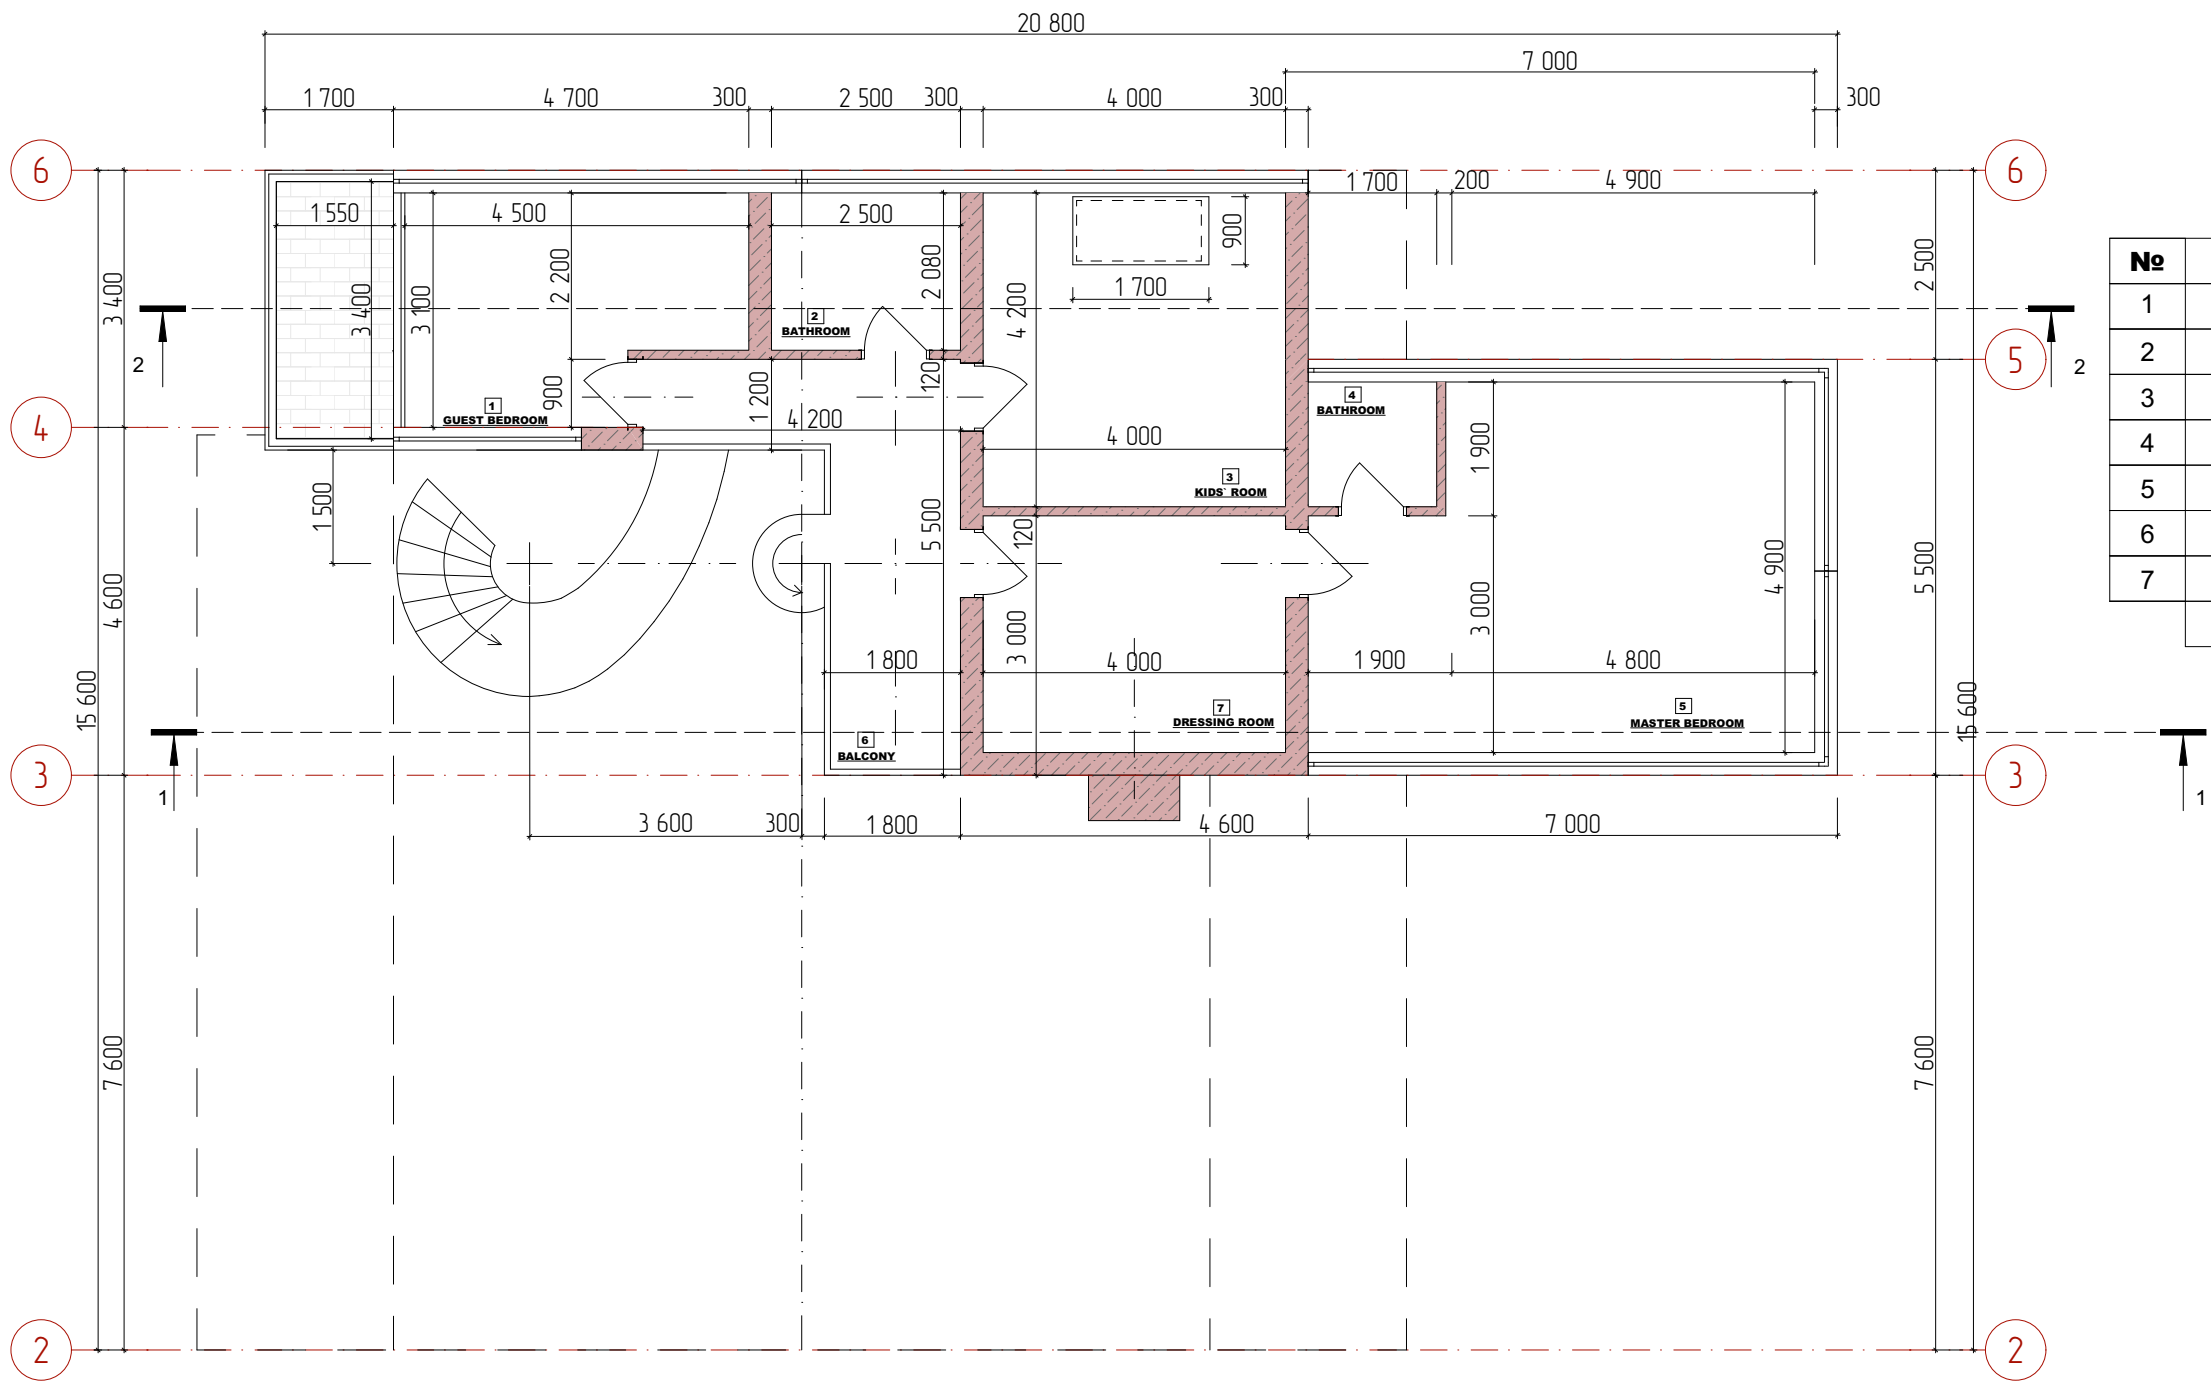

EXPLICATION:

Nº	NAME	S m2
1	Guest bedroom	12,64
2	Bathroom	5,0
3	Kids` room	16,60
4	Bathroom	2,81
5	Master bedroom	29,32
6	Balcony	12,78
7	Dressing room	12,20
TOTAL		91,05


SECOND FLOOR PLAN
SCALE 1:100

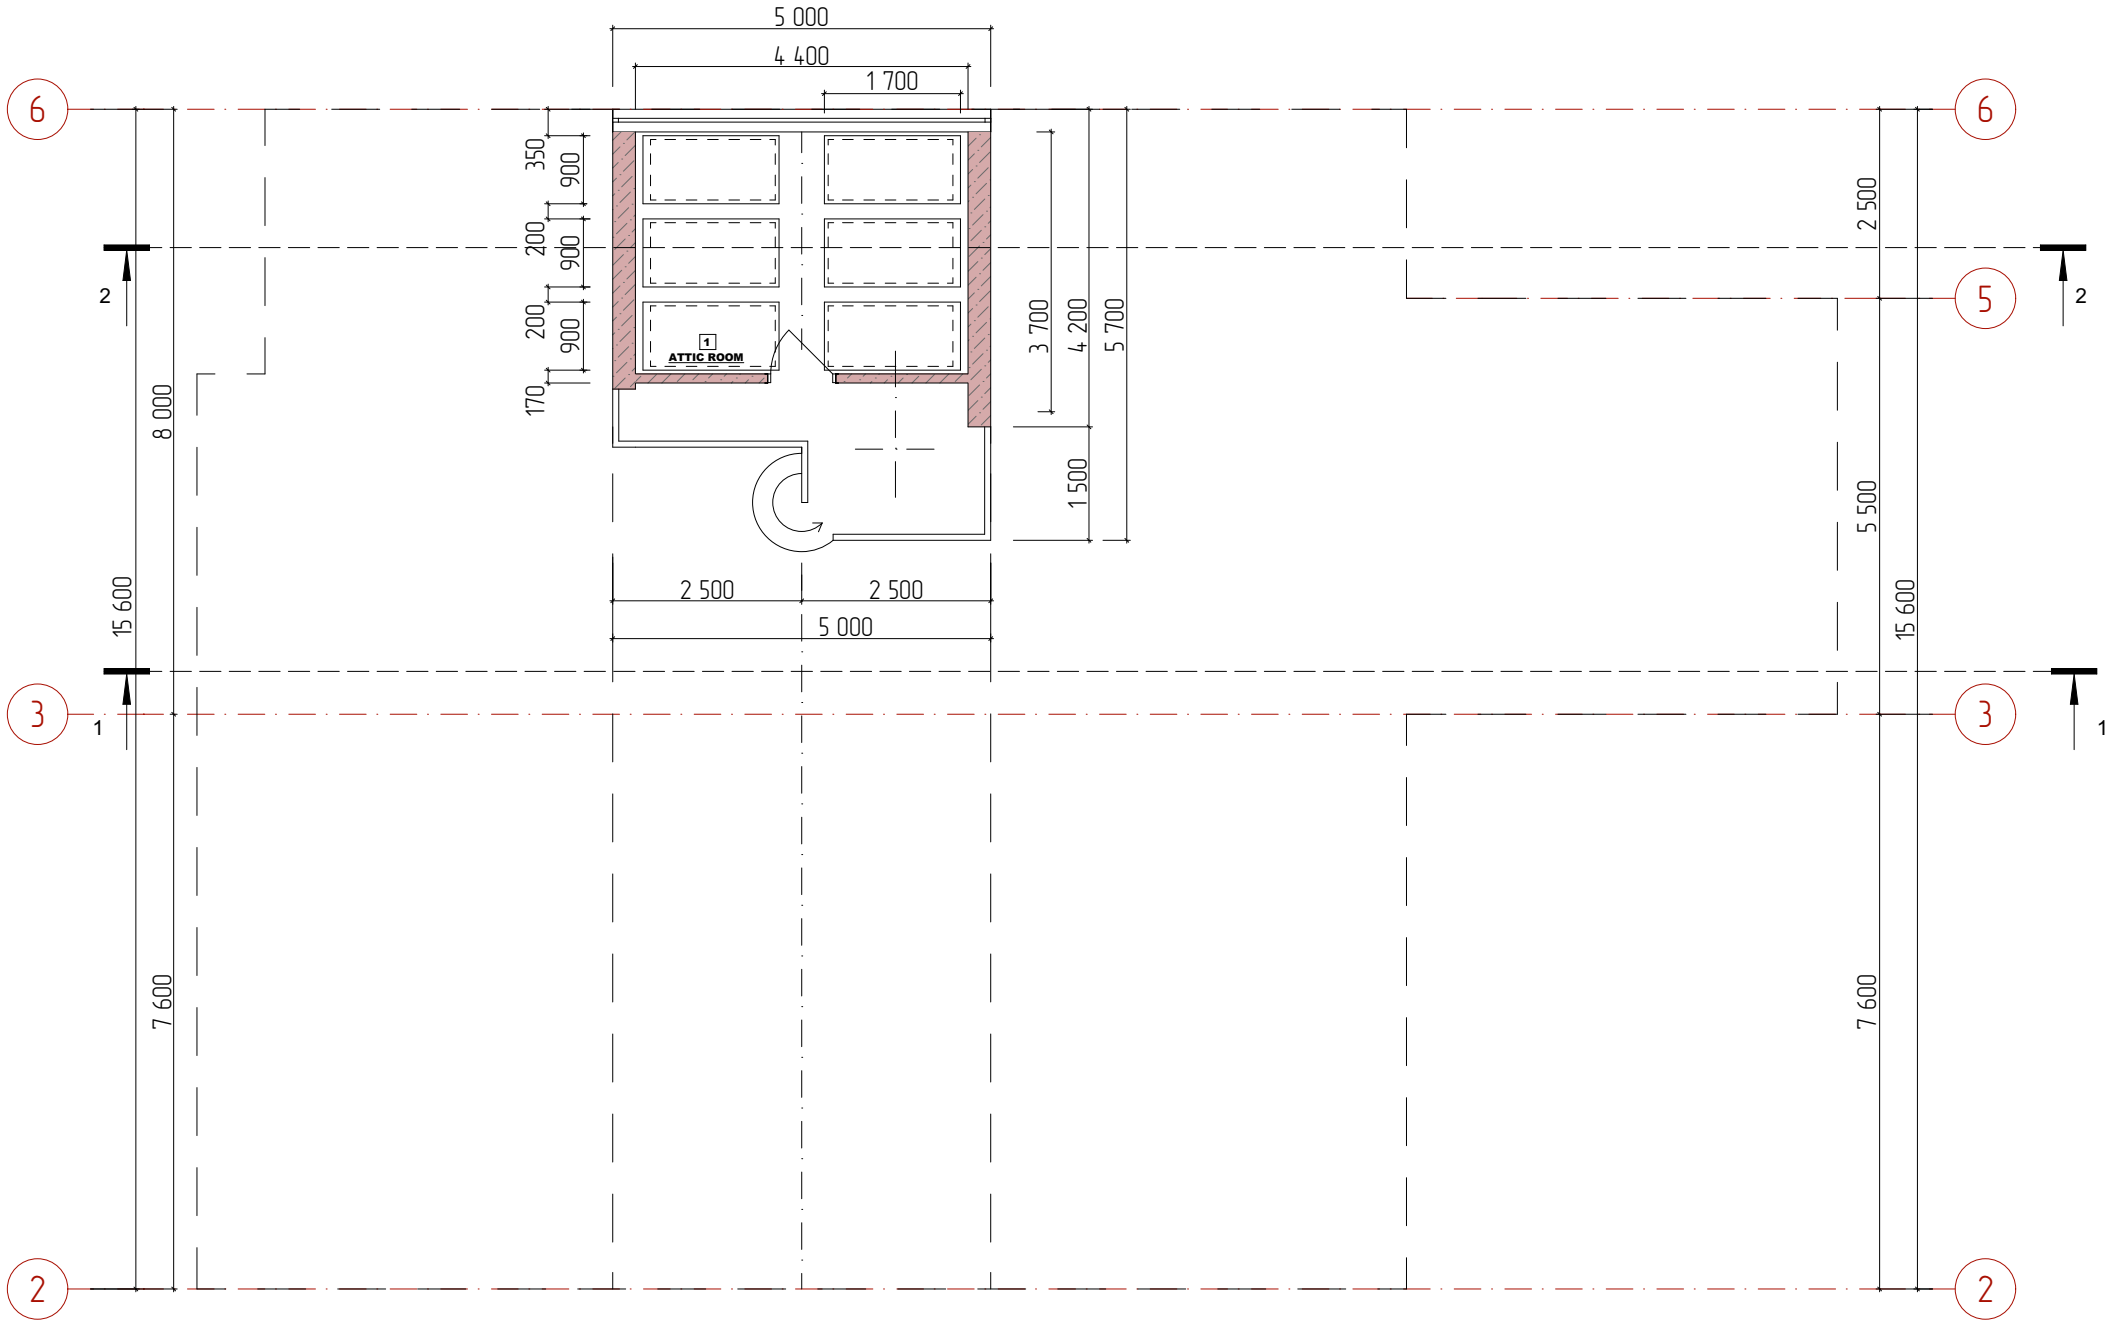

EXPLICATION:

Nº	NAME	S m2
1	Attic room	16,28


BASEMENT FLOOR PLAN
SCALE 1:100

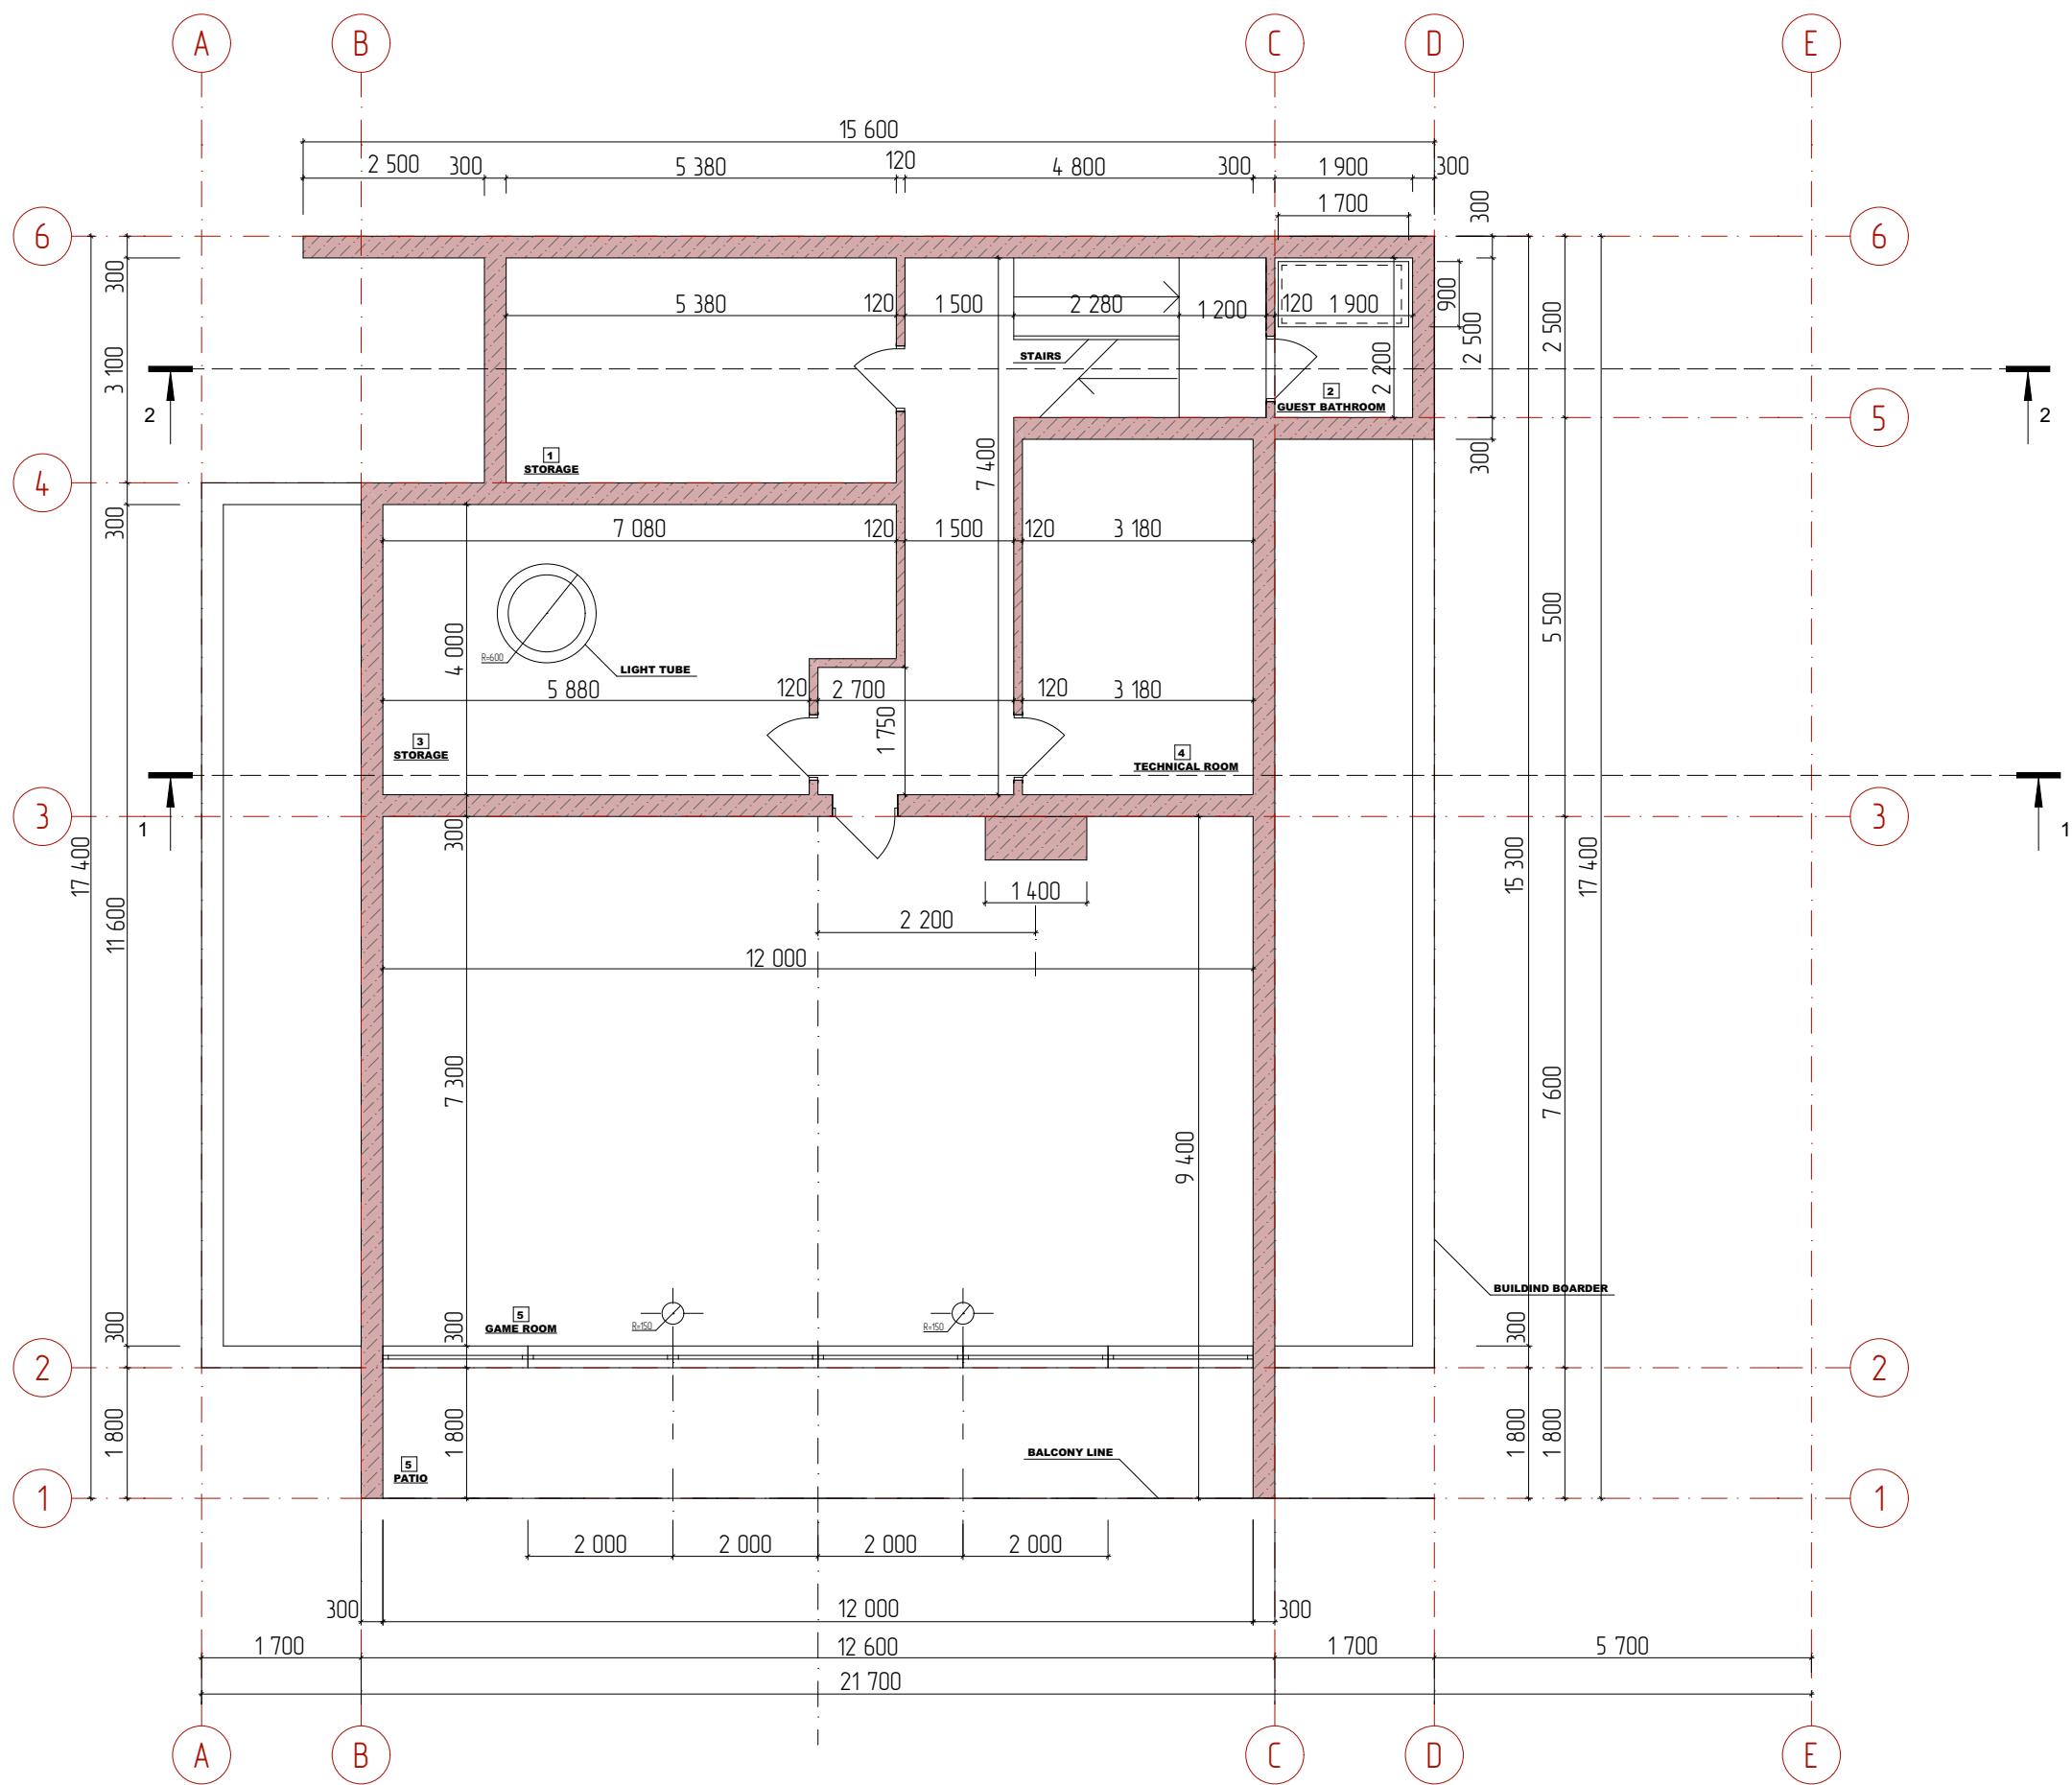

EXPLICATION:

Nº	NAME	S m2
1	Storage	16,43
2	Guest bathroom	4,18
3	Storage	25,65
4	Technical room	15,19
5	Game room	87,60
6	Patio	62,40
TOTAL		211,45


GROUND FLOOR PLAN (F)
SCALE 1:100

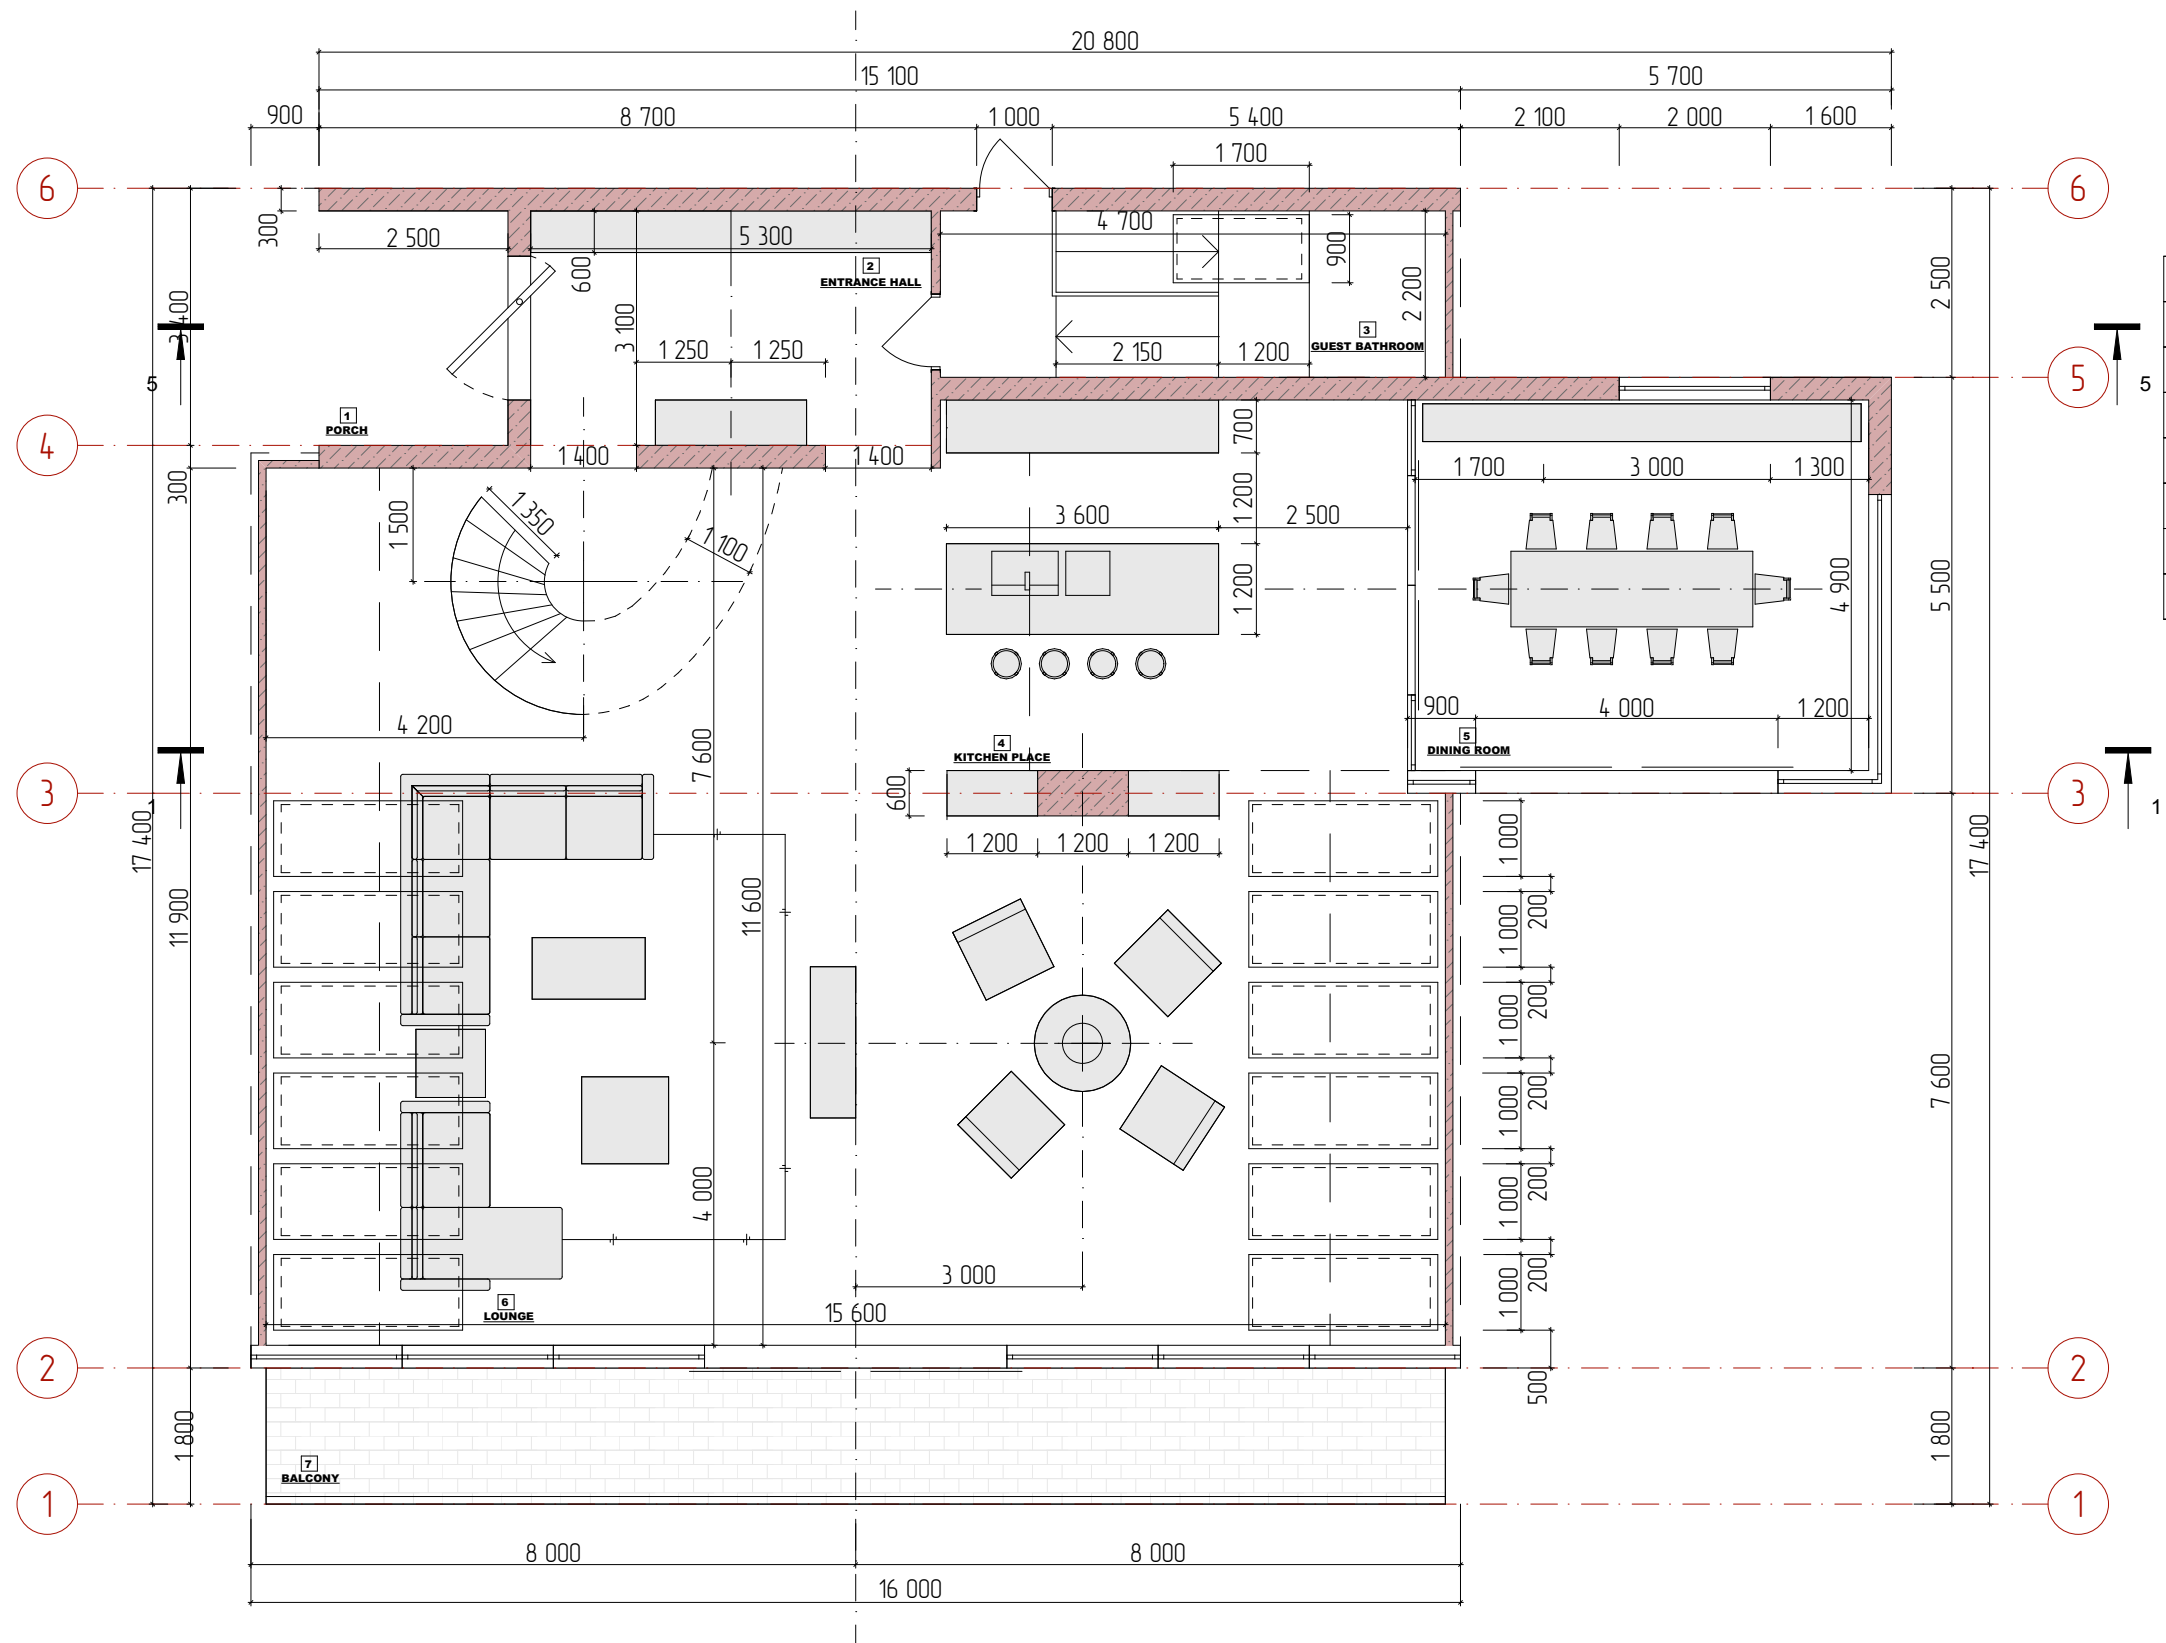

EXPLICATION:

Nº	NAME	S m2
1	Porch	7,75
2	Entrance hall	16,43
3	Guest bathroom	4,62
4	Kitchen place	29,85
5	Dining room	29,40
6	Lounge	151,51
7	Balcony	28,08
TOTAL		267,64


FIRST FLOOR PLAN (F)
SCALE 1:100

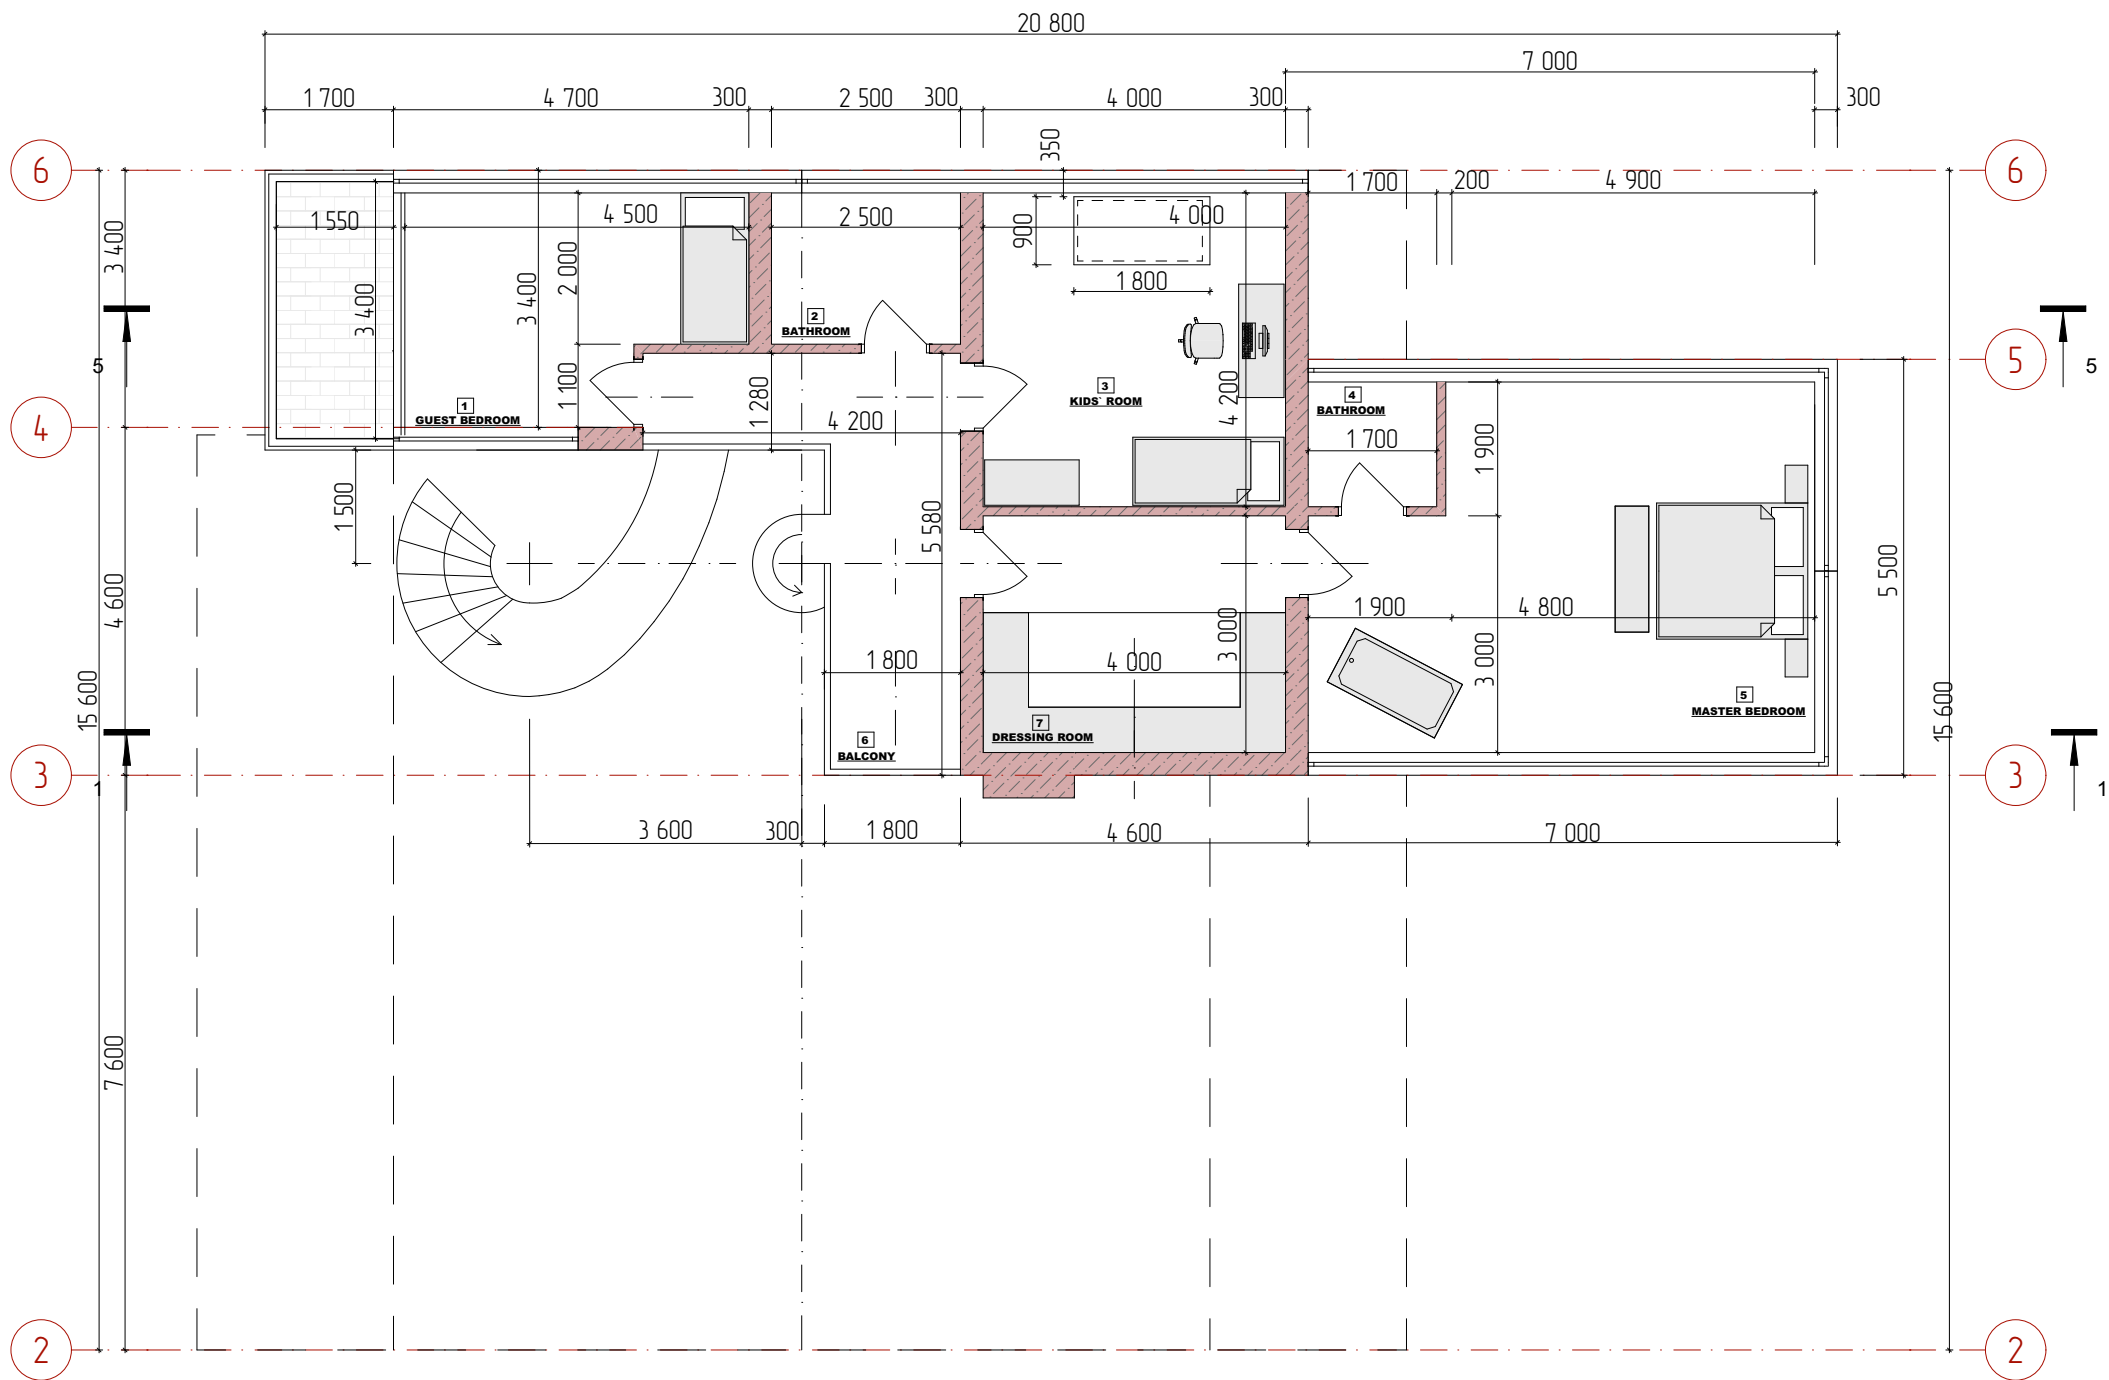


EXPLICATION:

Nº	NAME	S m2
1	Guest bedroom	12,64
2	Bathroom	5,0
3	Kids' room	16,60
4	Bathroom	2,81
5	Master bedroom	29,32
6	Balcony	12,78
7	Dressing room	12,20
TOTAL		91,05


CUT 1-1
SCALE 1:100

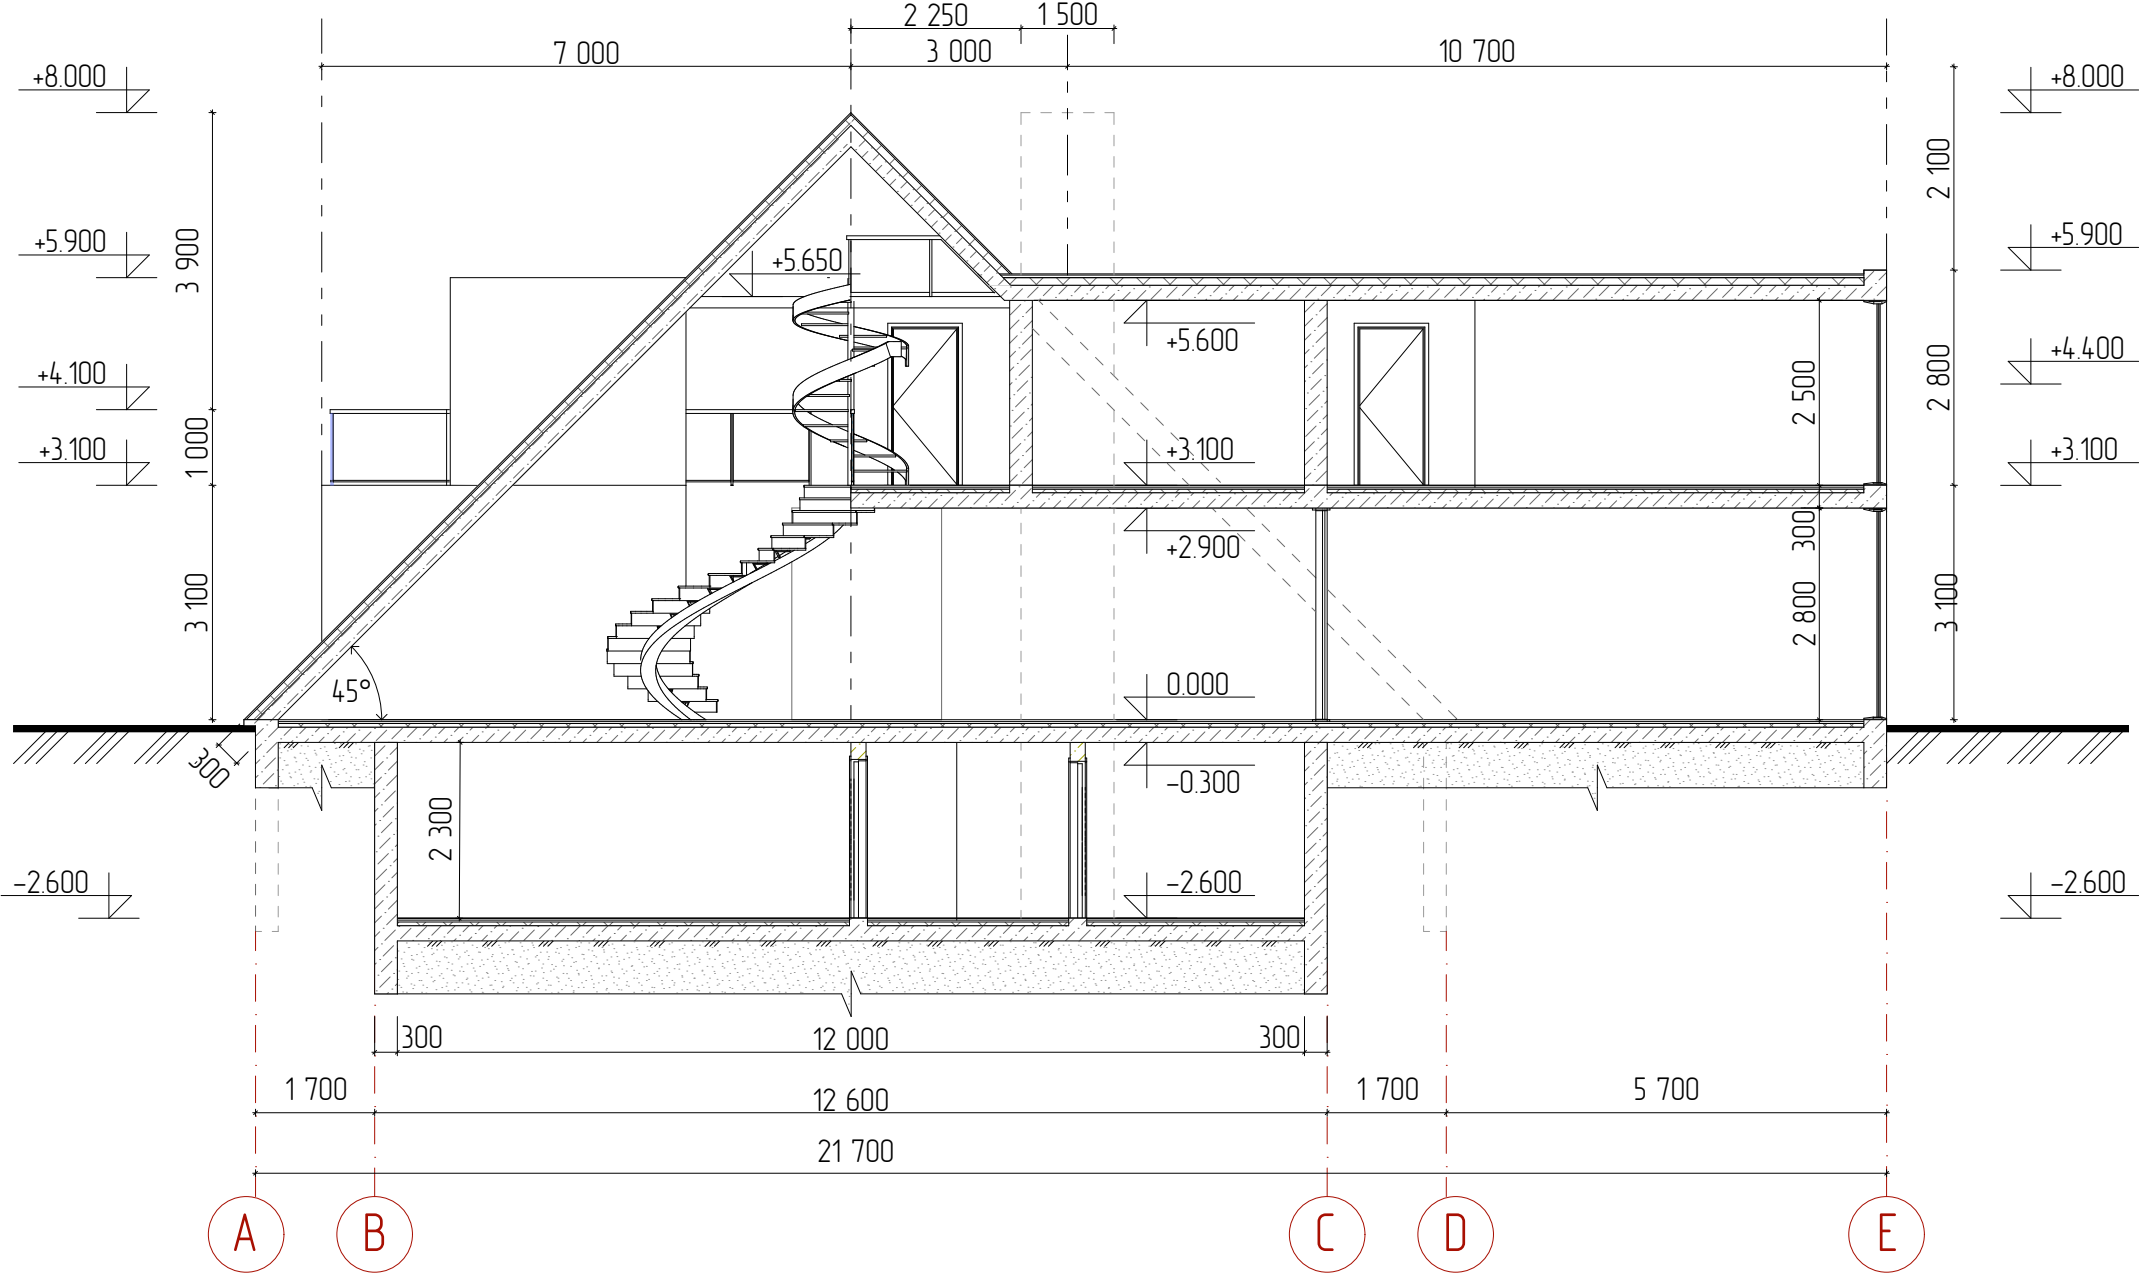


CUT 2-2
SCALE 1:100

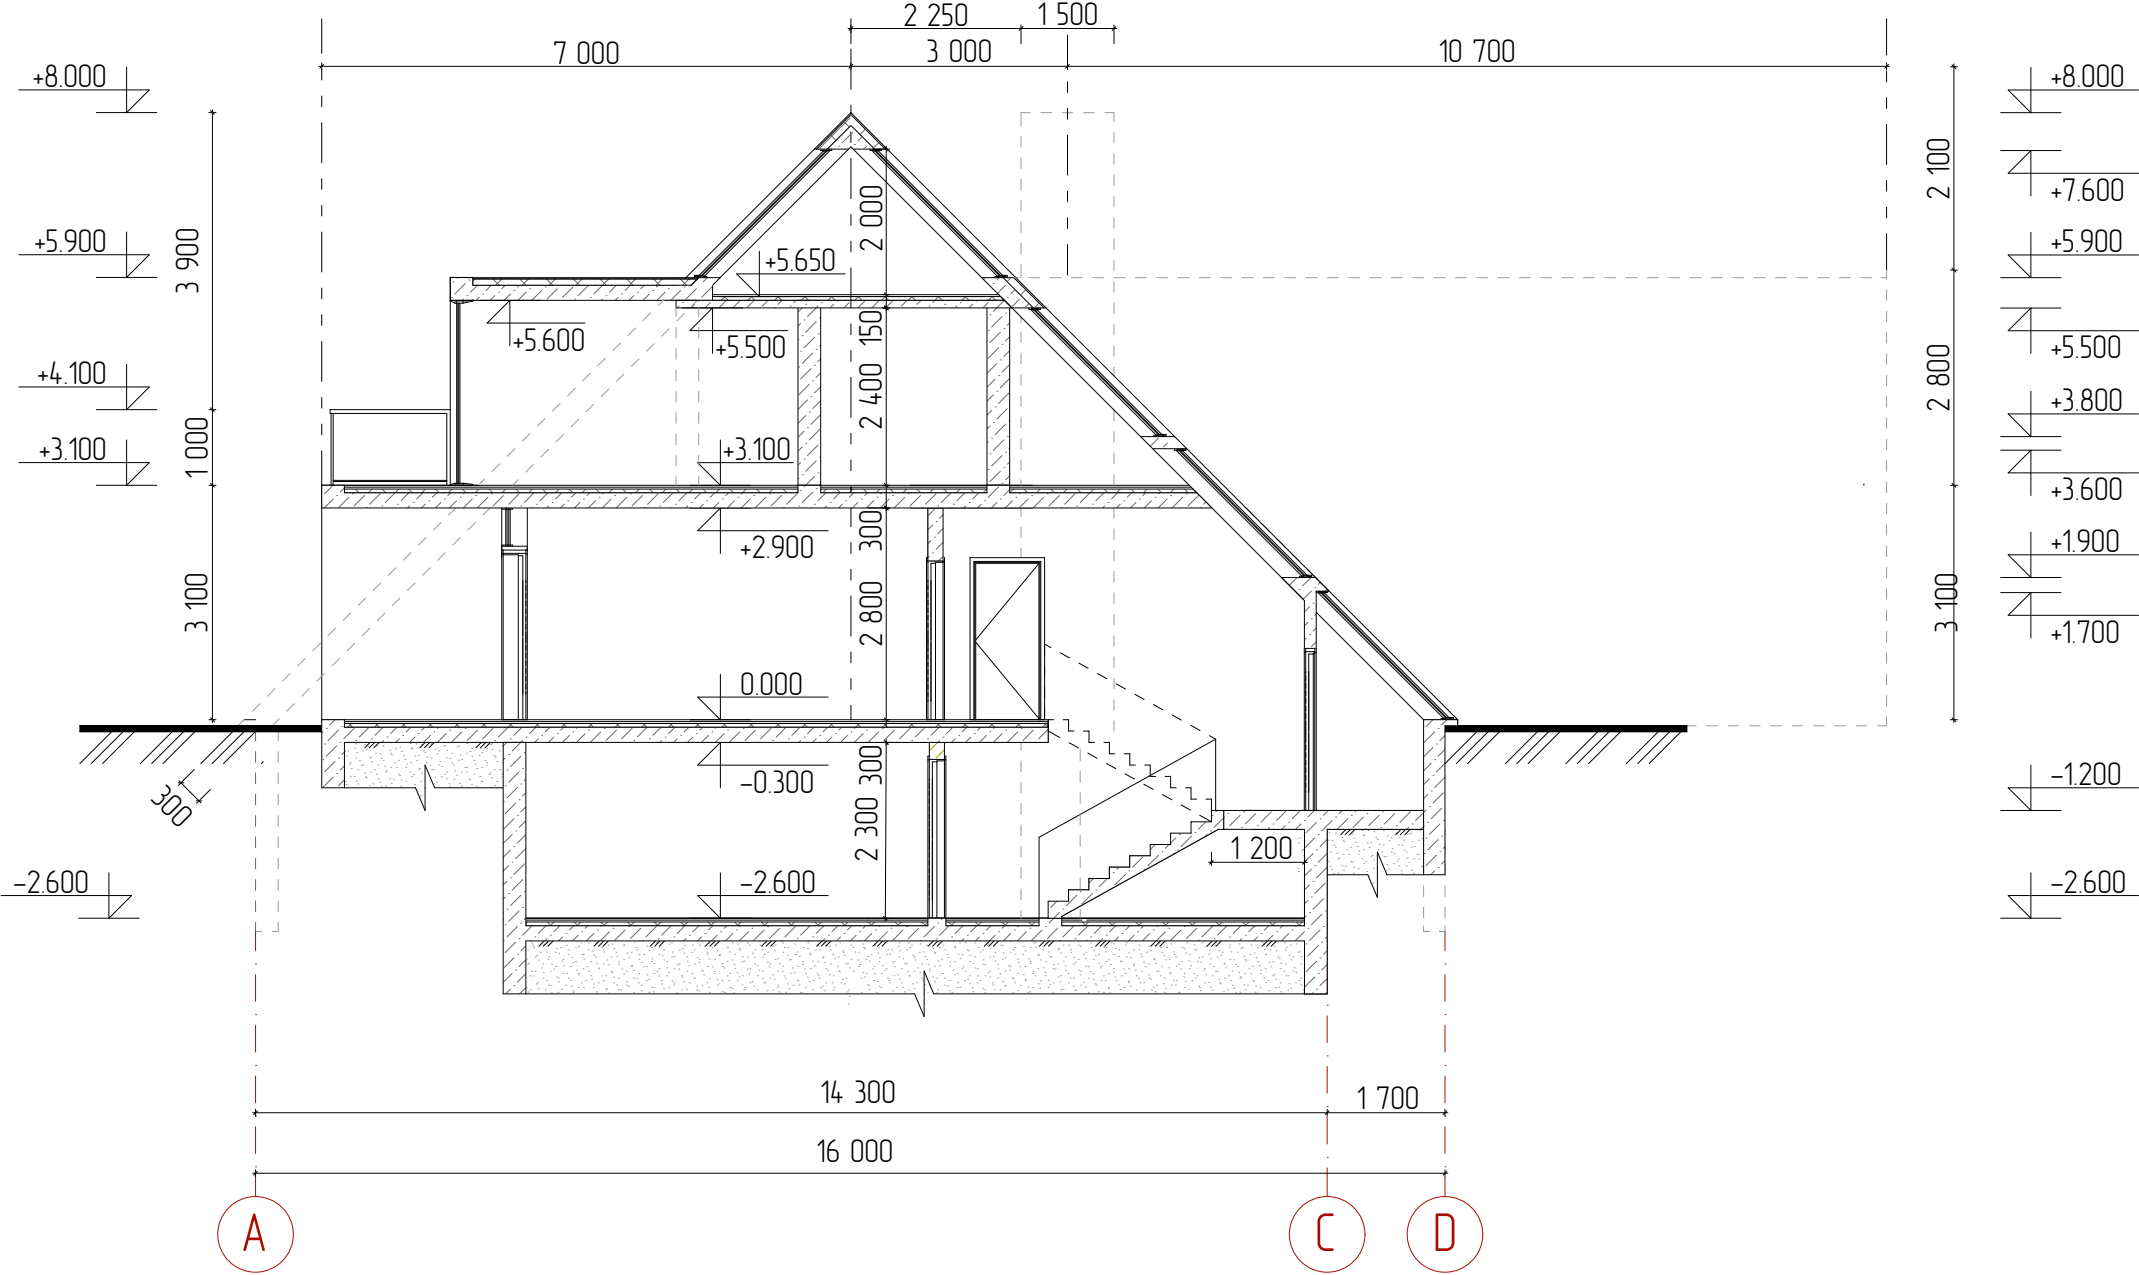


SOUTH ELEVATION
SCALE 1:100

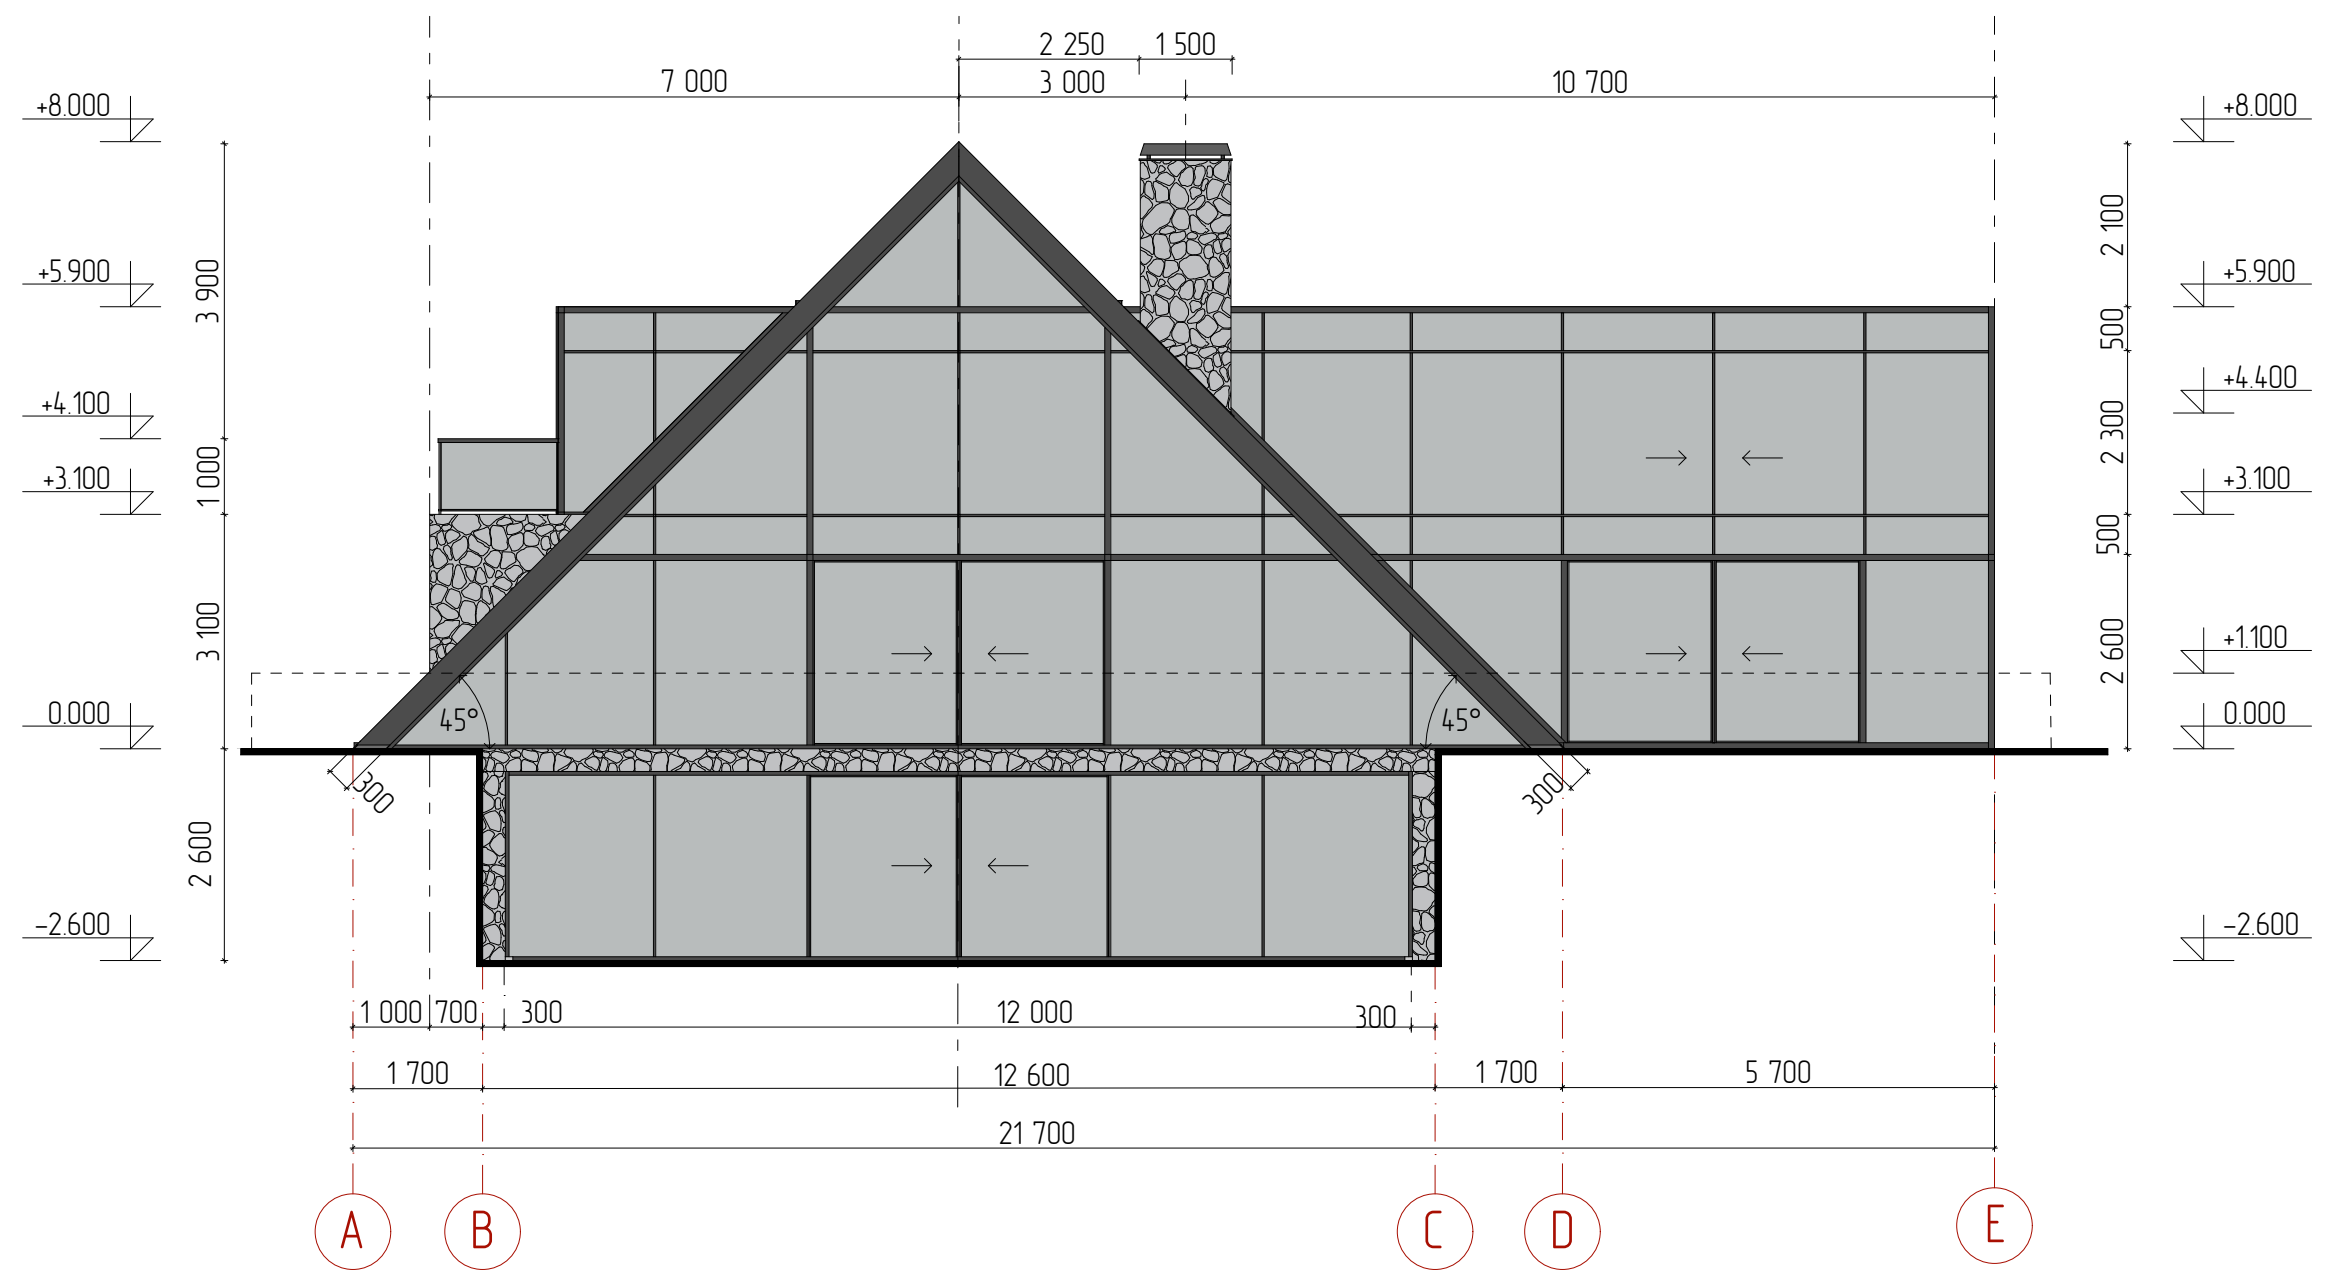


WEST ELEVATION
SCALE 1:100

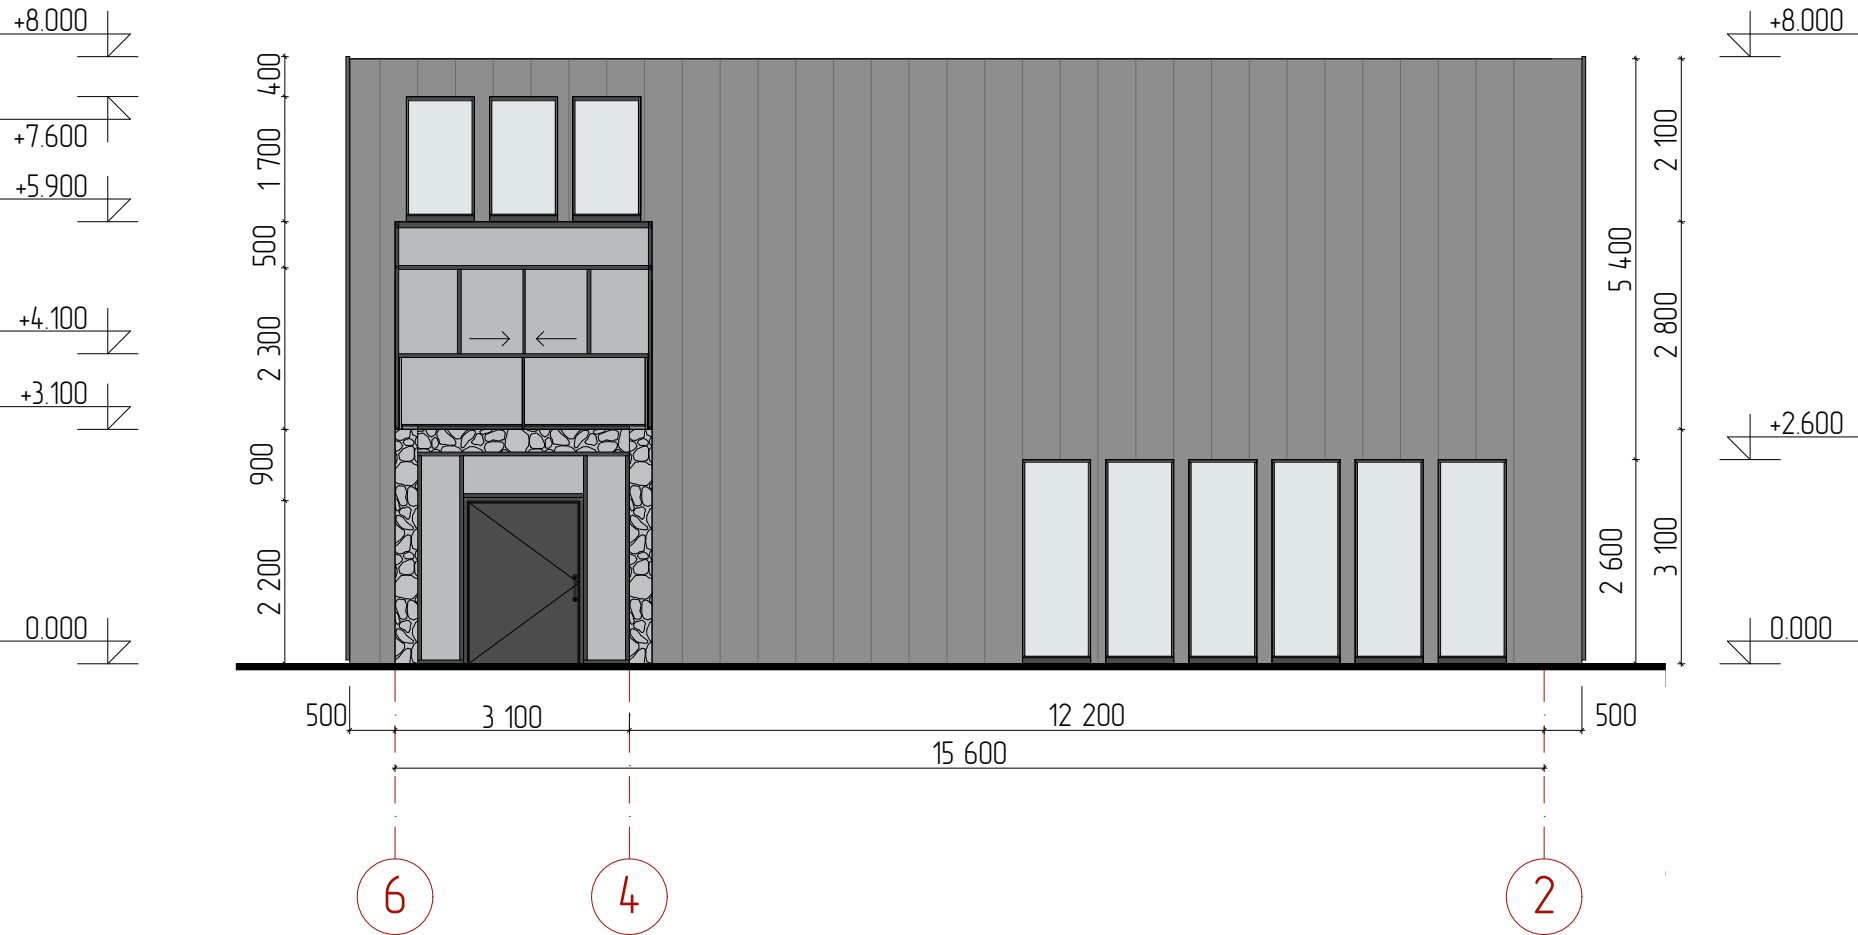

NORTH ELEVATION
SCALE 1:100

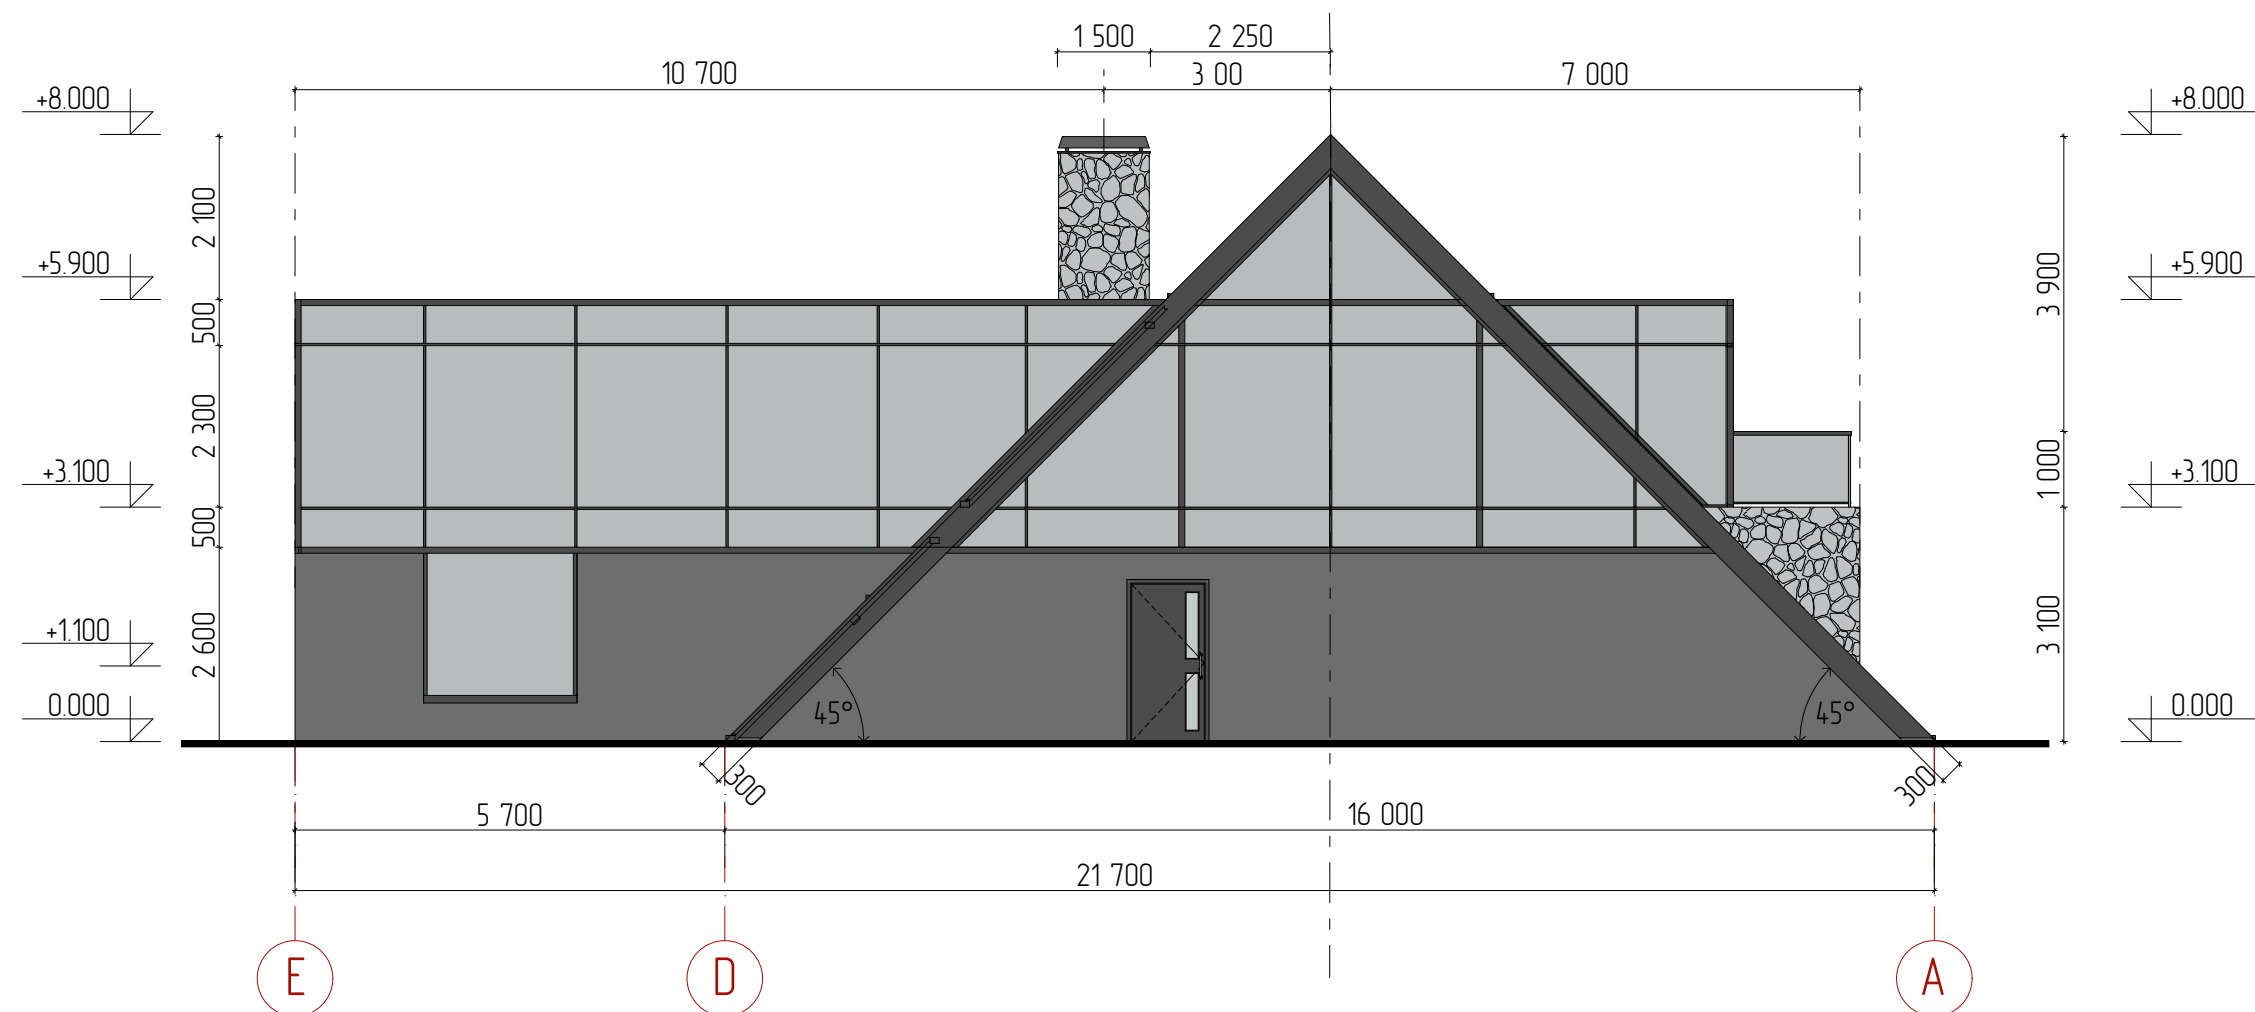

EAST ELEVATION
SCALE 1:100

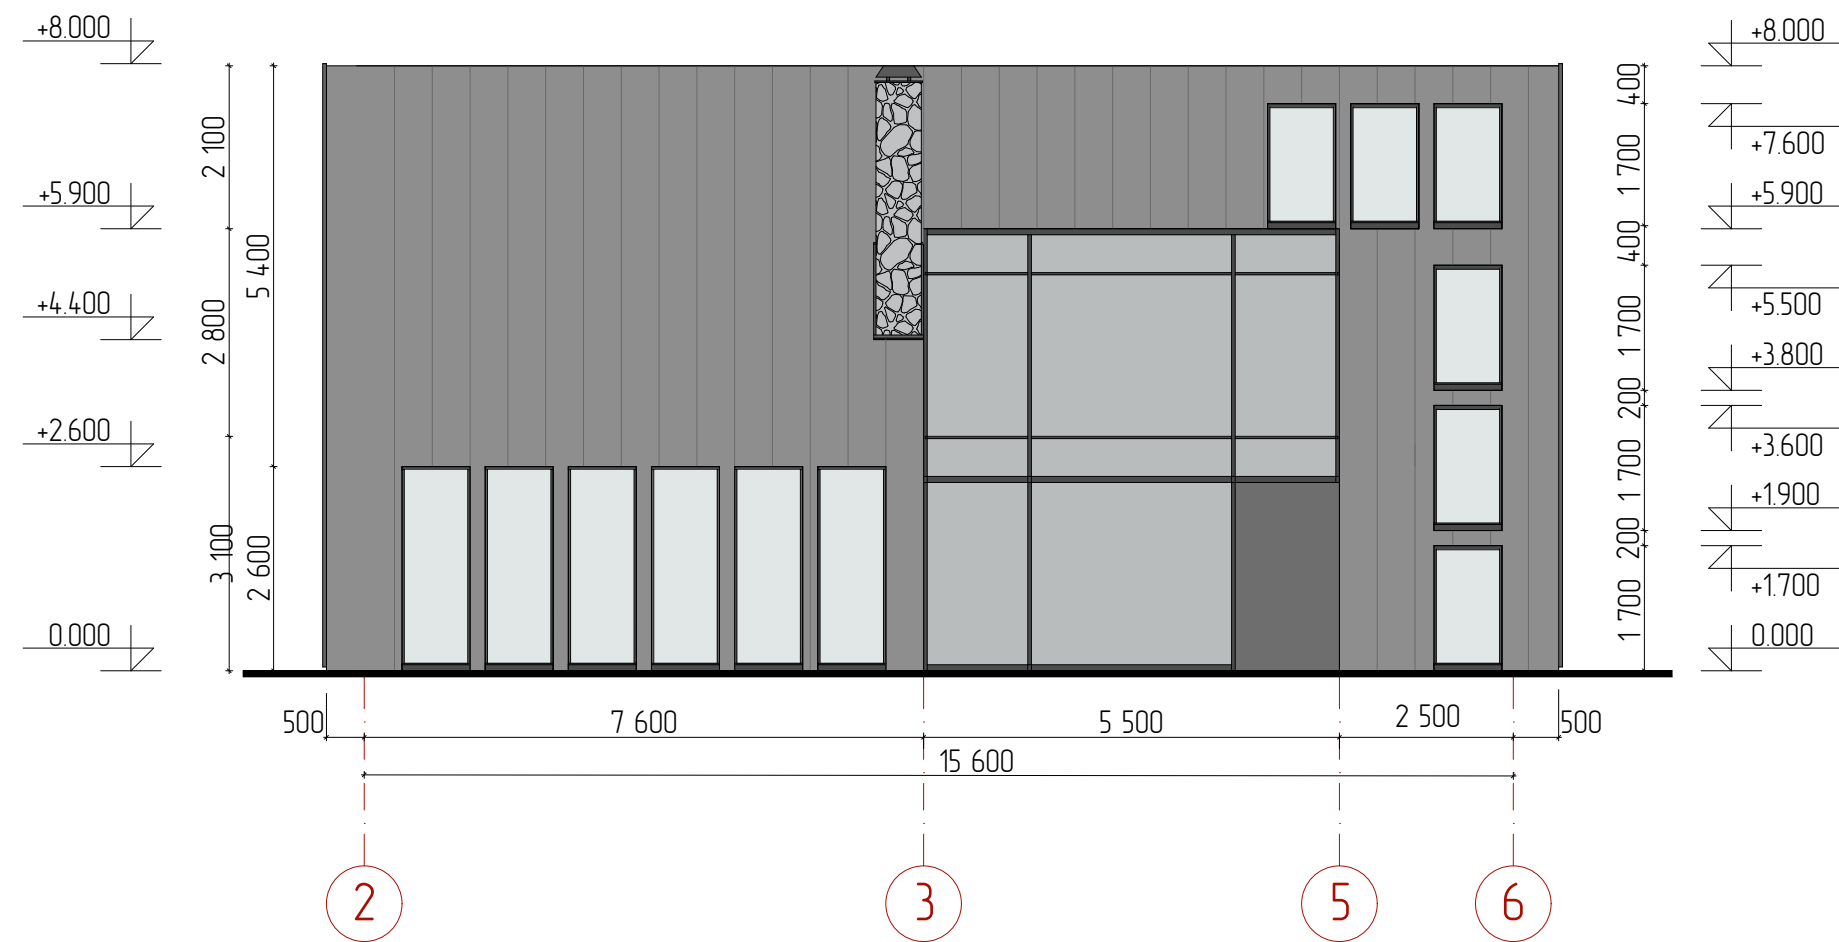

VISUALIZATION 1



VISUALIZATION 2



VISUALIZATION 3



VISUALIZATION 4



VISUALIZATION 5



VISUALIZATION 6

